

SL NO	FLOOR	AREA	
		SQMT	SQFT
1	GROUND FLOOR	3458	37208
2	FIRST FLOOR	2969	31946
3	SECOND FLOOR	2603	28008
4	THIRD FLOOR	881	9479
TOTAL		9911	106642

FOR REFERENCE

REV NO DATE REVISION

CONSULTANTS

LOGO CONSULTANTS ADDRESS

CONSULTANTS

LOGO CONSULTANTS ADDRESS

CLIENT

BLDE- VIJAYAPURA

ARCHITECTS


SHASTRI ASSOCIATES



PROJECT: BLDE NEW CAMPUS VIJAYAPURA
 DRAW TITLE: GROUND FLOOR PLAN
 DRAW NO: SA/BLD/NO. 148



THIS DRAWING IS THE PROPERTY OF SHASTRI ASSOCIATES. THE USER SHALL BE RESPONSIBLE FOR THE ACCURACY OF THE INFORMATION CONTAINED HEREIN. SHASTRI ASSOCIATES SHALL NOT BE RESPONSIBLE FOR ANY ERRORS OR OMISSIONS. THE USER SHALL BE RESPONSIBLE FOR OBTAINING ALL NECESSARY PERMITS AND APPROVALS FROM THE APPROPRIATE AUTHORITIES. THE USER SHALL BE RESPONSIBLE FOR THE PROTECTION OF THIS DRAWING AND SHALL NOT REPRODUCE OR TRANSMIT IN ANY FORM OR BY ANY MEANS, ELECTRONIC OR MECHANICAL, INCLUDING PHOTOCOPYING, RECORDING, OR BY ANY INFORMATION STORAGE AND RETRIEVAL SYSTEM. THE USER SHALL BE RESPONSIBLE FOR THE PROTECTION OF THIS DRAWING AND SHALL NOT REPRODUCE OR TRANSMIT IN ANY FORM OR BY ANY MEANS, ELECTRONIC OR MECHANICAL, INCLUDING PHOTOCOPYING, RECORDING, OR BY ANY INFORMATION STORAGE AND RETRIEVAL SYSTEM.

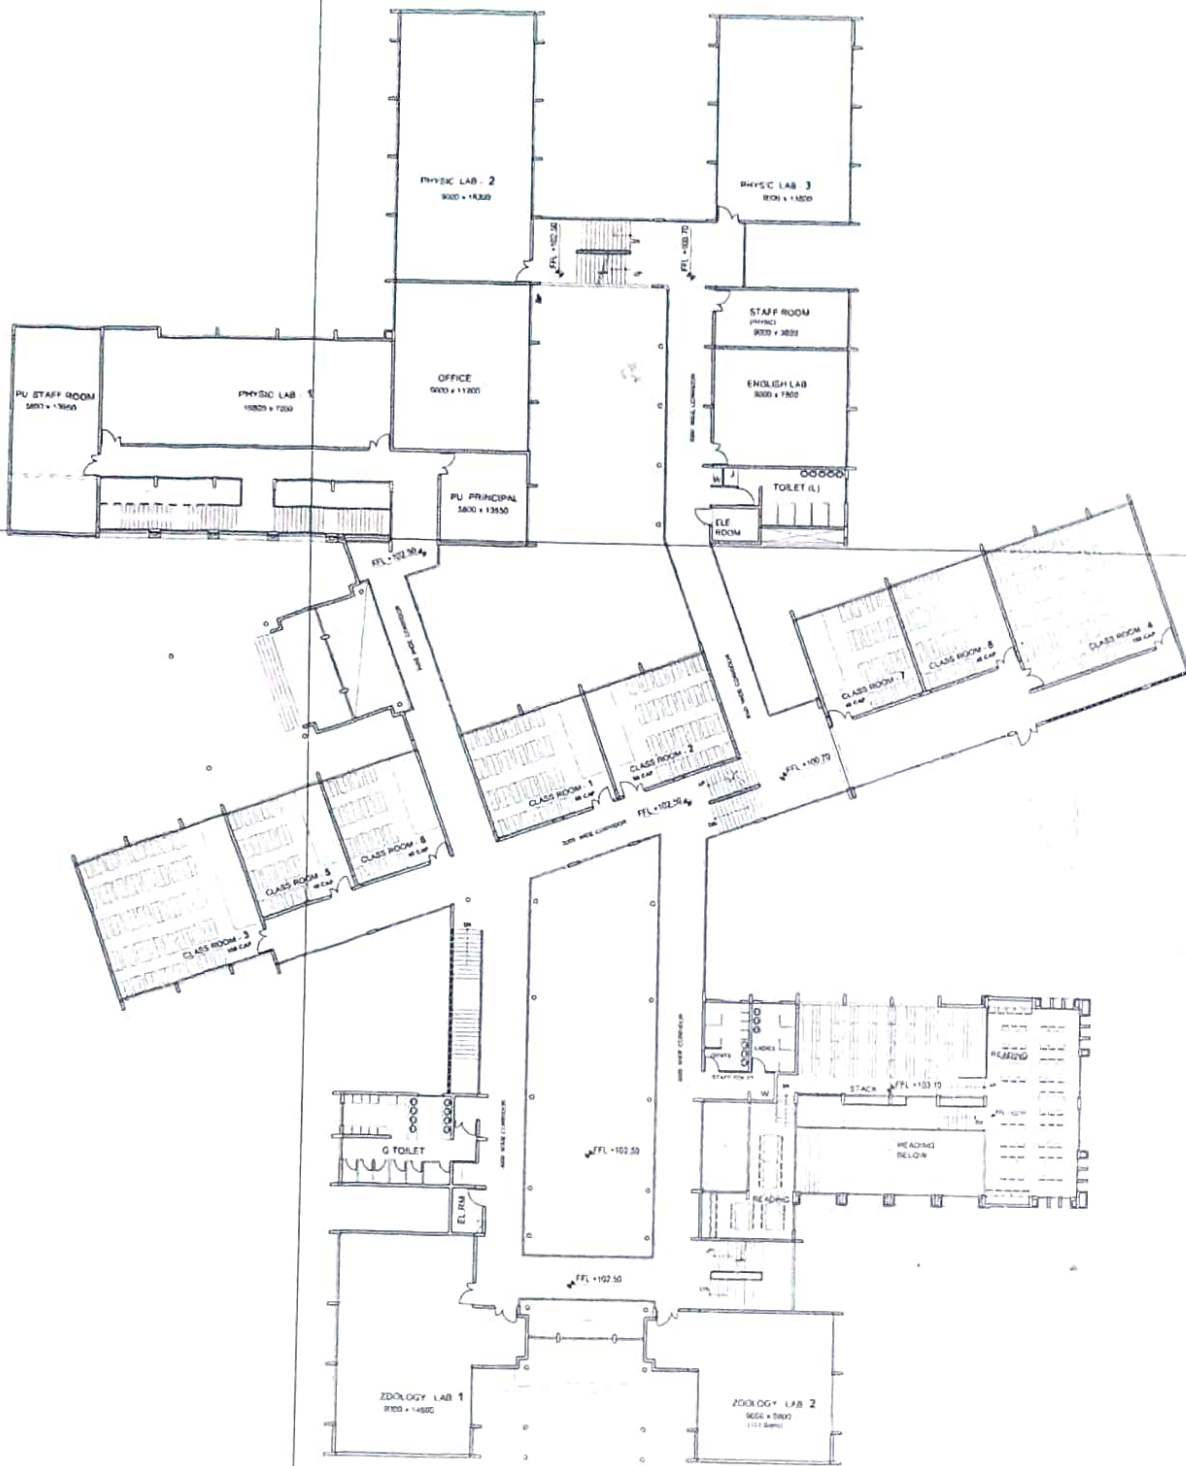

NOTES
 1. THE DRAWING IS THE PROPERTY OF SHASTRI ASSOCIATES AND NO UNAUTHORIZED USE OR REPRODUCTION IS PERMITTED WITHOUT THE WRITTEN PERMISSION OF SHASTRI ASSOCIATES.
 2. THIS DRAWING IS NOT TO BE SCALE DRAWING. THE DIMENSIONS SHOWN IN THIS DRAWING SHALL BE THE DIMENSIONS OF THE ACTUAL WORK.
 3. ALL DIMENSIONS ARE IN METERS UNLESS OTHERWISE SPECIFIED.
 4. ALL DIMENSIONS ARE TO FACE UNLESS OTHERWISE SPECIFIED.
 5. ALL DIMENSIONS ARE TO FACE UNLESS OTHERWISE SPECIFIED.
 6. ALL DIMENSIONS ARE TO FACE UNLESS OTHERWISE SPECIFIED.

FOR REFERENCE

REV. NO. DATE REVISIONS

CONSULTANTS
 LOGO ADDRESS


CONSULTANTS
 LOGO ADDRESS

CLIENT
BLDE - VIJAYAPURA

ARCHITECTS
SHASTRI ASSOCIATES
 TATE 2ND FLOOR, 10th CROSS
 SECTOR 10 - 1st STAGE
 BANGALORE - 560028
 EMAIL: shastriassociates@gmail.com
 TEL: 98454 81000

PROJECT
BLDE NEW CAMPUS, VIJAYAPURA
 DWG TITLE
FIRST FLOOR PLAN FOR ARTS & HODS SCALE 1:500
 DWG NO. **SARASWATI_400**
 SHEET NO. **1**
 DATE **10/10/2018**



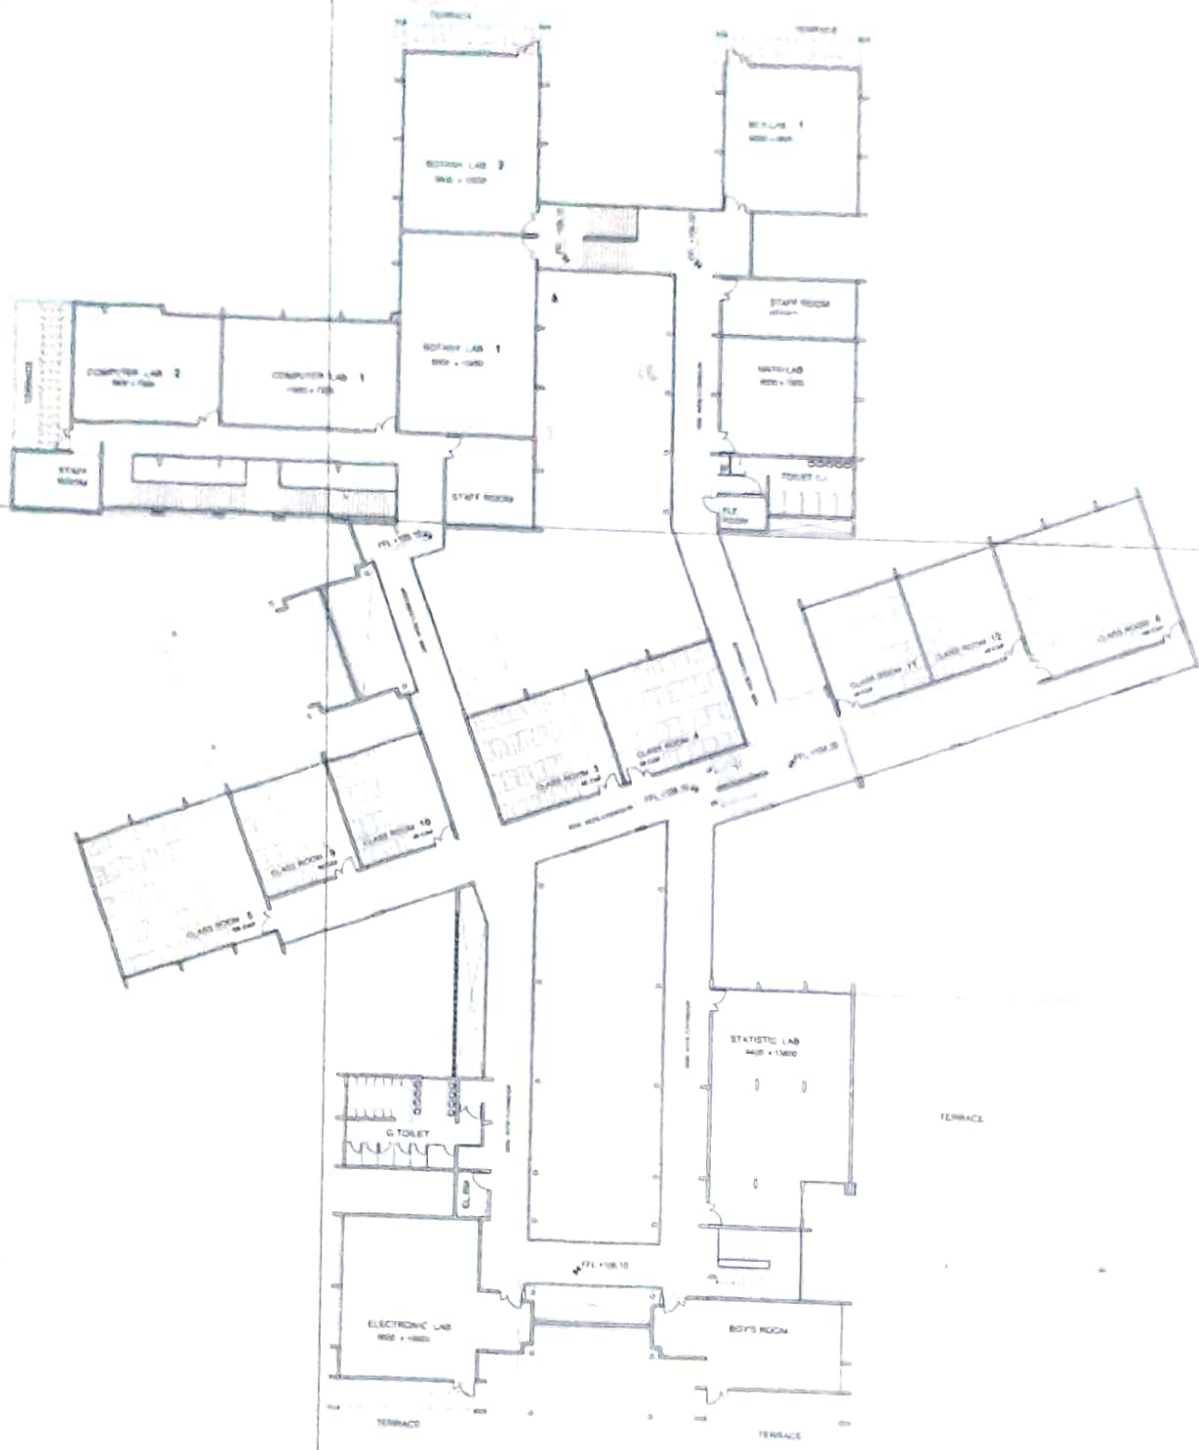

FOR REFERENCE

NO. SITE DESIGN

CONSULTANTS
 CONSULTANTS
 ADDRESS

CONSULTANTS
 ADDRESS

CLIENT
BLDE - VIJAYAPURA

ARCHITECTS
SHASTRI ASSOCIATES
 1/2, 2nd Stage, 2nd Floor,
 1st Cross, 1st St, 1st Stage,
 Bangalore - 560 025
 TEL: 2227121

PROJECT TITLE
 BLDE VIJAYAPURA
 ARCHITECTURE PLAN
 1/2, 2nd Stage, 2nd Floor,
 1st Cross, 1st St, 1st Stage,
 Bangalore - 560 025
 TEL: 2227121



